

Legend

- Site Boundary
- Existing Natural Gas Line
- Existing Water Line
- Existing Sanitary Line
- Existing Rail Line
- Proposed Rail Line
- Proposed Pavement
- Existing Roadway
- Proposed Roadway
- Industrial Flex
- Manufacturing
- Wholesaling
- Existing Flood Plain
- Proposed Detention

1 Roadway Network





2 Trail Network



3 Industrial Flex



4 Manufacturing/Wholesaling

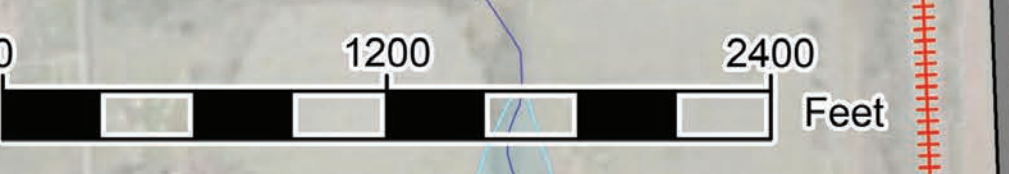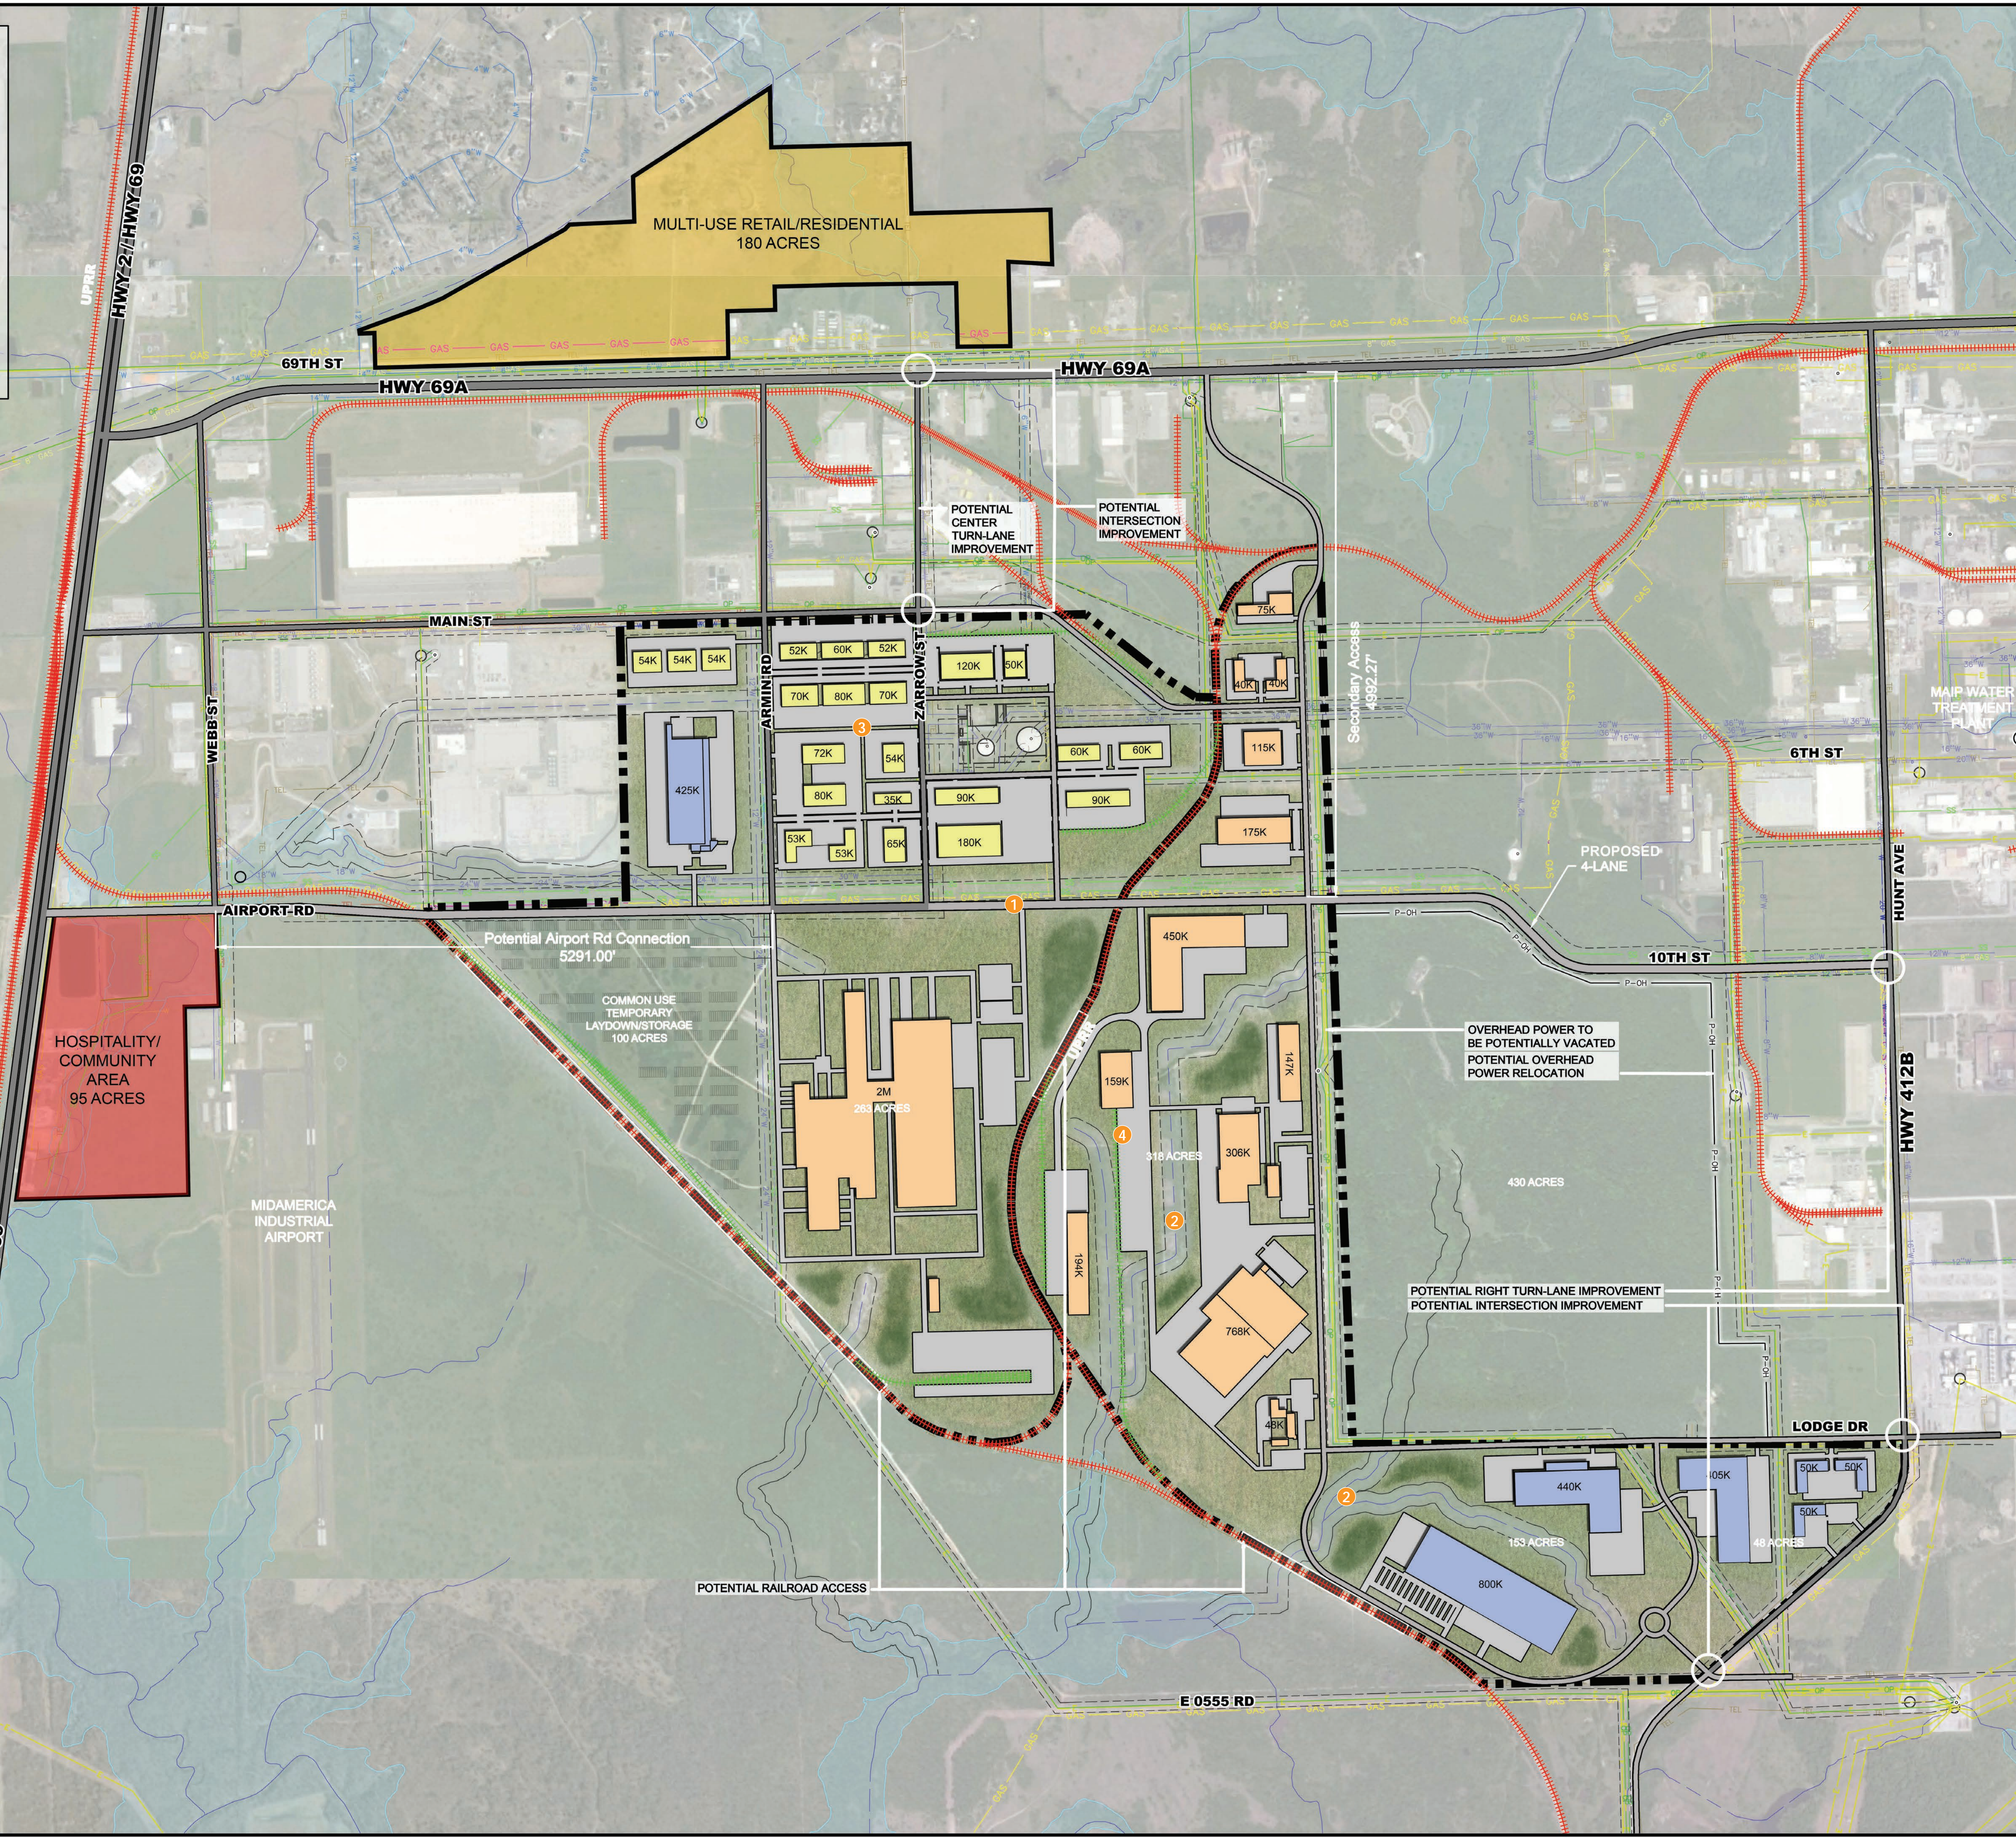

MidAmerica INDUSTRIAL PARK

MidAmerica ASSOCIATES
www.midamassoc.com

Mid America Industrial Park
Pryor, OK

D:\017\001-150\017-1773\10-Design\AutoCAD\ Preliminary Plans\0132389_C00\CP19-16100.dwg
 DATE: 03/23/18 8:54am
 USER: bwiken
 132389_A11L
 0132389-TR Concept 2
 11605_XBASE
 XBASE-UsechArea_171173
 XBASE-JUL_171173
 XBASE-171173
 XCONT_171173
 0132389_AERIAL
 XBASE-Parcels_171173